



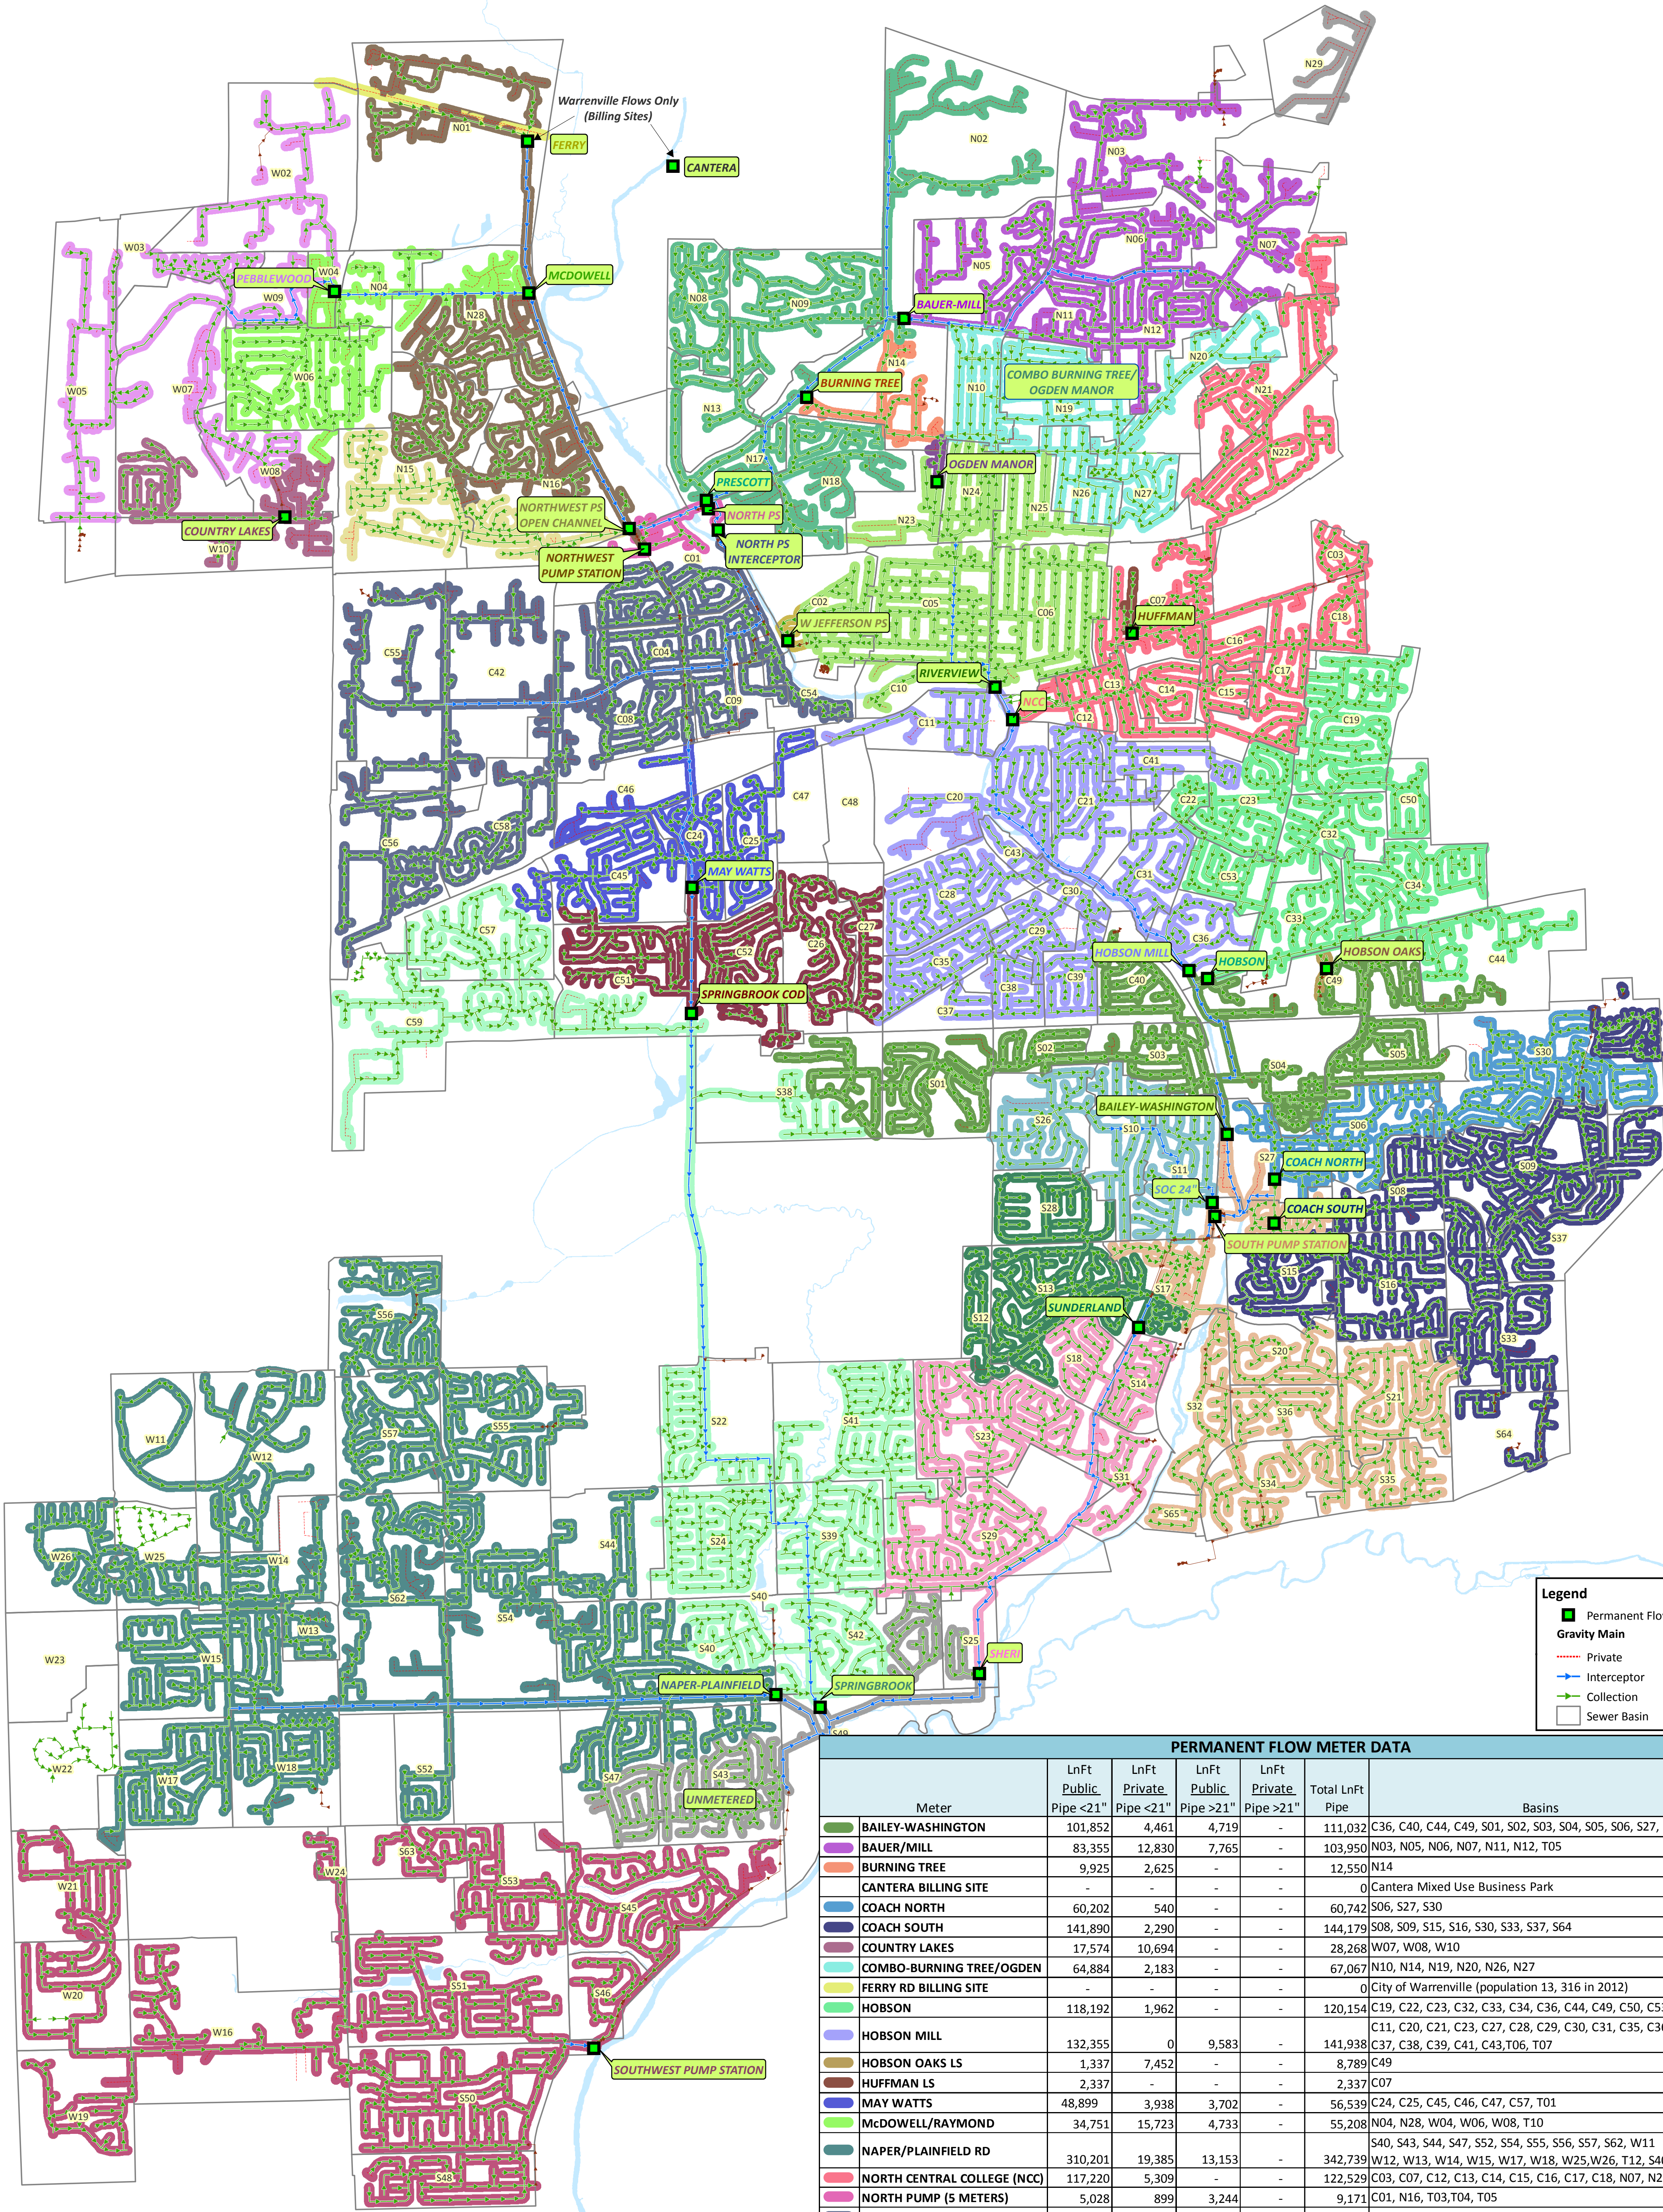

# Permanent Flow Monitors and Tributaries

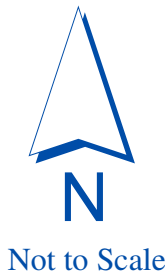

Legend

Permanent Flow Meter (37 Total)

Gravity Main

Private

Interceptor

Collection

Sewer Basin

PERMANENT FLOW METER DATA							
Meter	LnFt Public Pipe <21"	LnFt Private Pipe <21"	LnFt Public Pipe >21"	LnFt Private Pipe >21"	Total LnFt Pipe	Basins	Total Acres
BAILEY-WASHINGTON	101,852	4,461	4,719	-	111,032	C36, C40, C44, C49, S01, S02, S03, S04, S05, S06, S27, S38, T06	919
BAUER/MILL	83,355	12,830	7,765	-	103,950	N03, N05, N06, N07, N11, N12, T05	982
BURNING TREE	9,925	2,625	-	-	12,550	N14	146
CANTERA BILLING SITE	-	-	-	-	-	o Cantera Mixed Use Business Park	-
COACH NORTH	60,202	540	-	-	60,742	S06, S27, S30	432
COACH SOUTH	141,890	2,290	-	-	144,179	S08, S09, S15, S16, S30, S33, S37, S64	1178
COUNTRY LAKES	17,574	10,694	-	-	28,268	W07, W08, W10	353
COMBO-BURNING TREE/OGDEN	64,884	2,183	-	-	67,067	N10, N14, N19, N20, N26, N27	527
FERRY RD BILLING SITE	-	-	-	-	-	o City of Warrenville (population 13, 316 in 2012)	-
HOBSON	118,192	1,962	-	-	120,154	C19, C22, C23, C32, C33, C34, C36, C44, C49, C50, C53	935
HOBSON MILL	132,355	0	9,583	-	141,938	C11, C20, C21, C23, C27, C28, C29, C30, C31, C35, C36	1267
HOBSON OAKS LS	1,337	7,452	-	-	8,789	C37, C38, C39, C41, C43,T06, T07	12
HUFFMAN LS	2,337	-	-	-	2,337	C07	12
MAY WATTS	48,899	3,938	3,702	-	56,539	C24, C25, C45, C46, C47, C57, T01	590
MCDOWELL/RAYMOND	34,751	15,723	4,733	-	55,208	N04, N28, W04, W06, W08, T10	414
NAPER/PLAINFIELD RD	310,201	19,385	13,153	-	342,739	S40, S43, S44, S47, S52, S54, S55, S56, S57, S62, W11	3339
NORTH CENTRAL COLLEGE (NC)	117,220	5,309	-	-	122,529	W12, W13, W14, W15, W17, W18, W25,W26, T12, S40	964
NORTH PUMP (5 METERS)	5,028	899	3,244	-	9,171	C03, C07, C12, C13, C14, C15, C16, C17, C18, N07, N21, N22	83
NPS INTERCEPTOR	128,048	21,341	11,292	-	160,681	C01, C04, C08, C09, C42, C54, C55, C56, C58, T03	1664
NORTHWEST PUMP	59,688	25,510	9,950	-	95,148	N01, N15, N16, N28	1060
NORTHWEST OPEN CHANNEL	33,250	3,848	-	-	37,098	N15, N16	315
OGDEN MANOR	1,243	403	-	-	1,646	N14, N23	7
PEBBLEWOOD	55,208	12,306	4,236	-	71,750	W02, W03, W04, W05, W07, W08, W09, T10	1079
PRESCOTT	68,215	26,441	11,766	1,508	107,930	C01, N05, N09, N13, N14, N17, N18, T05, T09	1,167
RIVERVIEW NORTH	98,564	5,411	4,101	-	108,076	C02, C05, C06, C10, N23, N24, N25, T07, T08	786
SHERI	85,129	1,356	10,206	-	96,691	S12, S13, S14, S17, S18, S23, S28, S29, S31	771
SOC 24"	42,996	1,309	4,030	-	48,335	S10, S11, S26, T11	386
SOUTH PUMP (2 METERS)	103,429	3,750	4,841	-	112,021	S15, S17, S20, S21, S27, S32, S34, S35, S36, S65, T06, T11	914
SPRINGBROOK	168,454	6,310	19,259	-	194,023	C51, C52, C57, C59, S22, S24, S29, S38, S39, S40, S41, S42, T01	1694
SPRINGBROOK COD	61,343	972	3,035	-	65,350	C24, C25, C26, C27, C45, C46, C47, C51, C52, C57, T01	523
SUNDERLAND	55,726	503	813	-	57,042	S12, S13, S17, S18, S28, T02	383
SWPS	206,773	6,980	743	-	214,496	S45, S46, S48, S50, S51, S53, S63, W16, W19, W20, W21, W24	2308
UNMETERED	42,522	7,203	8,714	2,243	60,682	C12, S25, S42, S43, S47, S49, T01, T02, T12, T13	807
W JEFFERSON PUMP STATION	1,985	-	-	-	1,985	C02	14
TOTAL LF		2,462,574	213,935	139,885	3,751	2,820,145	26,031